


C1

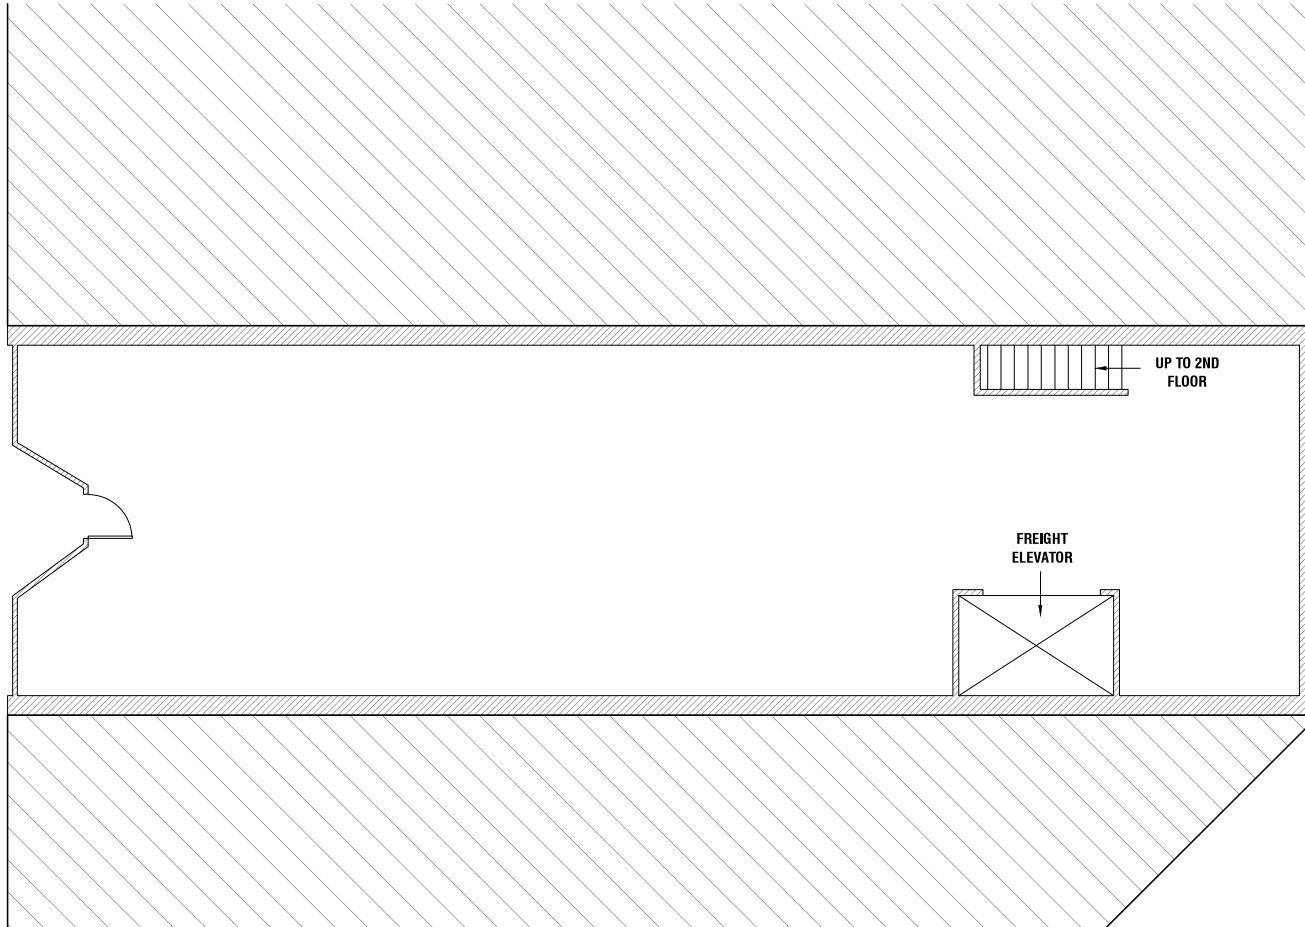

**EXISTING FIRST FLOOR PLAN**  
SCALE: 1/4" = 1'  
APPROX. AREA ~ 2,200 SF



MARK KUYKENDALL, ARCHITECT  
1306 Courthouse Drive  
Raleigh, NC 27604  
PH: 919-233-2280  
MKK@markkuykendall.com

EXISTING  
DRAWINGS  
NOT FOR  
CONSTRUCTION

EXISTING DRAWINGS FOR  
**111 N WASHINGTON ST.**  
ROCKY MOUNT, NC 27801

DATE: 11\_01\_2017  
DRAWN BY: DMK  
CHECKED BY: DMK

EXISTING  
FIRST FLOOR PLAN

**A101**