


PROGRESS SET  
 NOT FOR  
 CONSTRUCTION

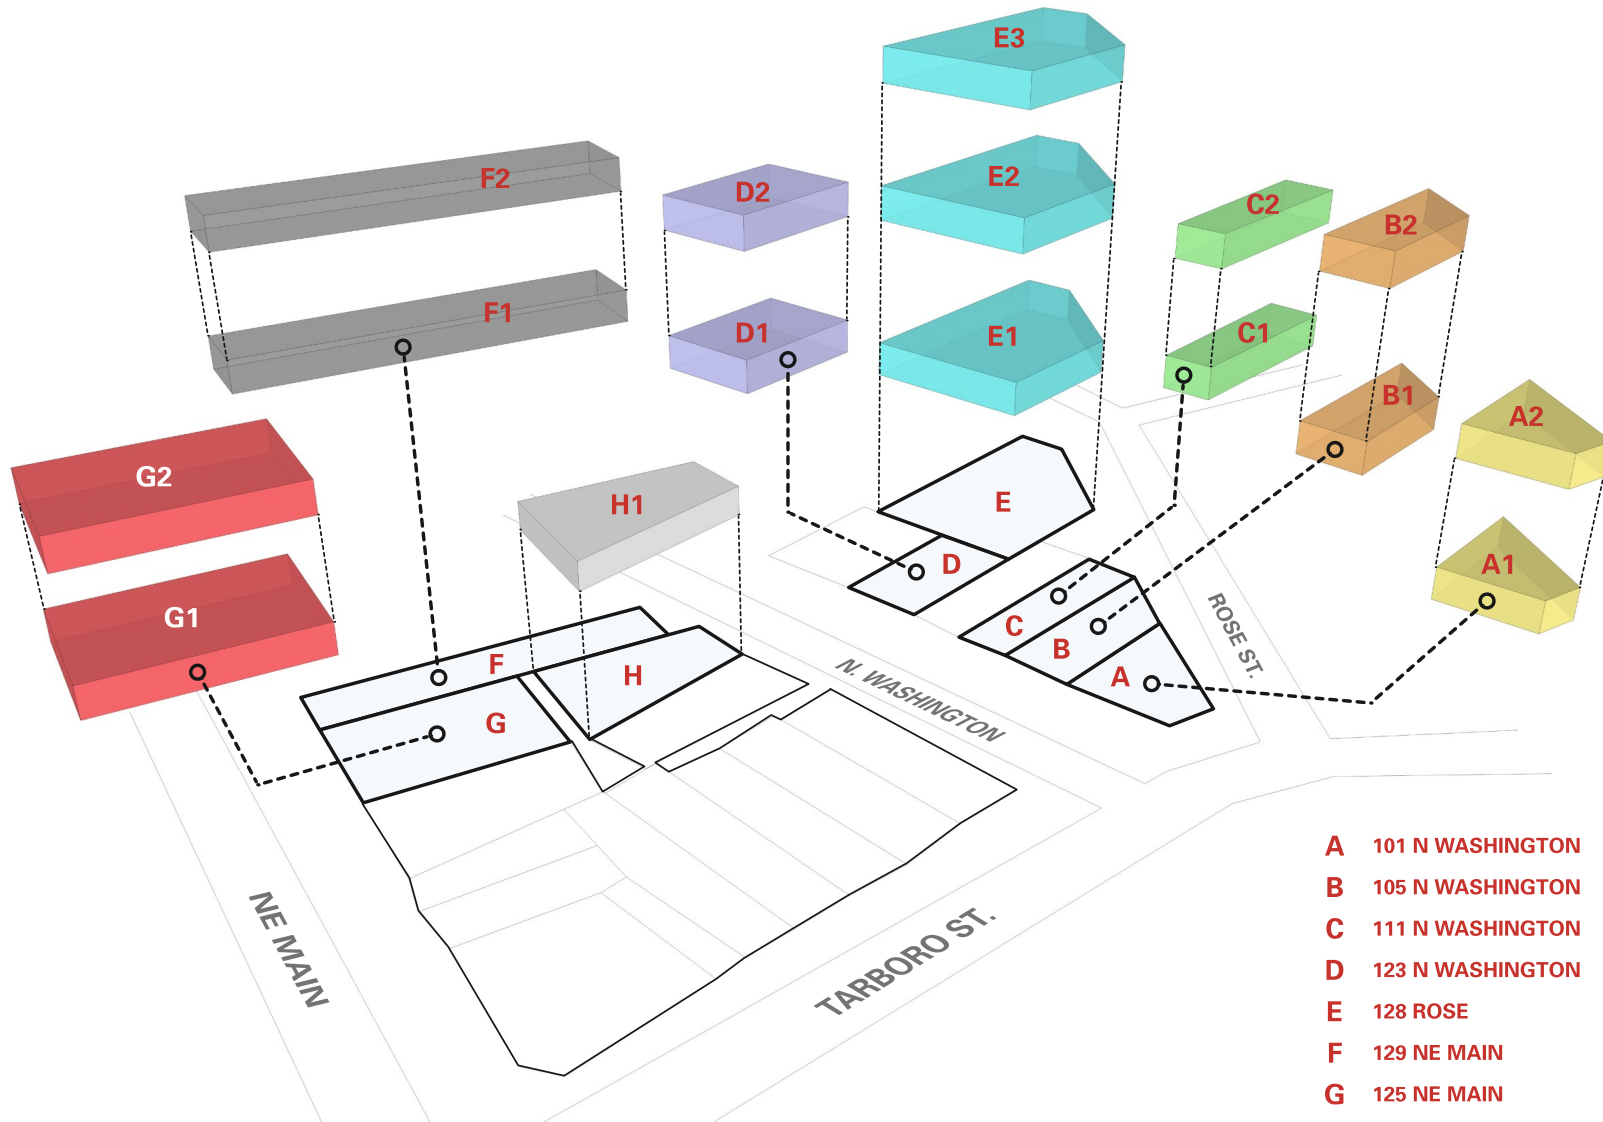

- A 101 N WASHINGTON
- B 105 N WASHINGTON
- C 111 N WASHINGTON
- D 123 N WASHINGTON
- E 128 ROSE
- F 129 NE MAIN
- G 125 NE MAIN
- H 120 N WASHINGTON

FIELD VERIFICATION FOR


**LARGERKO, LLC**  
 ROCKY MOUNT, NC

DATE: 08.19.2017  
 DRAWN BY: DMK  
 CHECKED BY: DMK

AREA MAP

**A001**

D1

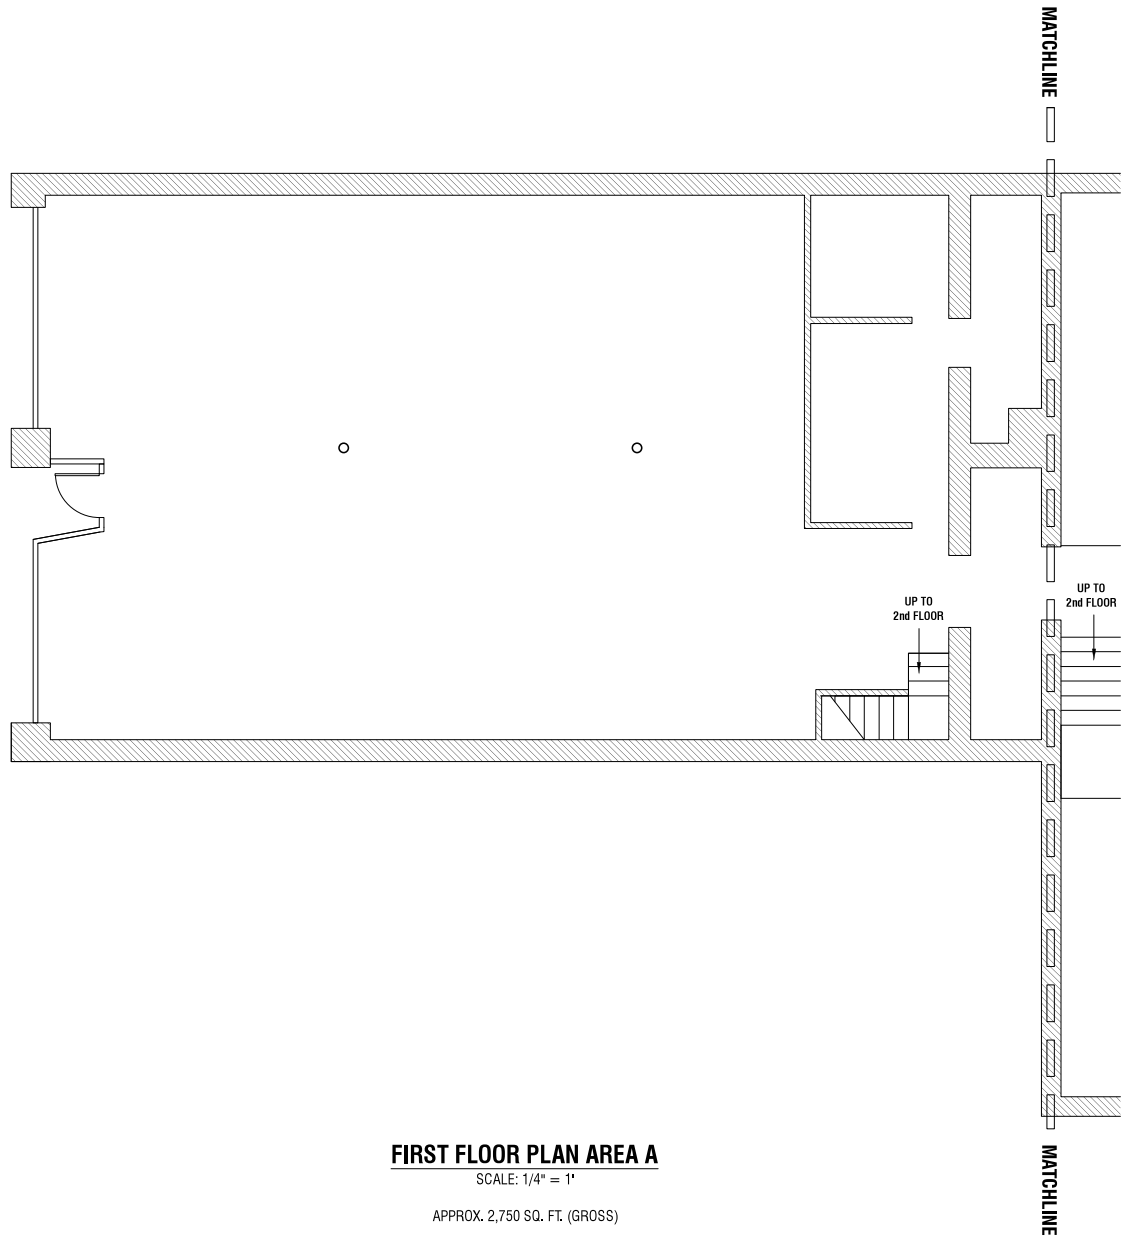

**FIRST FLOOR PLAN AREA A**

SCALE: 1/4" = 1'

APPROX. 2,750 SQ. FT. (GROSS)

MARK KUYKENDALL ARCHITECT  
128 Courthouse Drive  
Raleigh, NC 27604  
PH: 919-852-8888  
MK@markkuykendall.com

EXISTING  
DRAWINGS  
NOT FOR  
CONSTRUCTION

EXISTING DRAWINGS FOR  
**TRIPP FURNITURE BUILDING**  
123 N WASHINGTON ST. + 128 ROSE ST  
ROCKY MOUNT, NC 27801

DATE: 11.01.2017  
DRAWN BY: DMK  
CHECKED BY: DMK

EXISTING FIRST  
FLOOR PLAN  
AREA A

**A101**